


KEY 1A Ffordd Ar Gau Yma --/Month/--- Am -- Diwrnod Road Closed Here --/Month/--- for -- Days --- to ---	01 	02 	04 Traffig y gwyriad Diverted Traffic →	06 Traffig y gwyriad Diverted Traffic ↑	08 Gwyriad Diversion ←	10 Ffordd O'ch Blaen Ar Gau ROAD AHEAD CLOSED	12 Traffig y Gwyriad Diverted Traffic ↻	14 Traffig y gwyriad Diverted Traffic ↻	16 Ffordd O'ch Blaen Ar Gau ROAD AHEAD CLOSED ←
	FFORDD AR GAU ROAD CLOSED	DIWEDD y gwyriad Diversion ENDS	03 ← Traffig y gwyriad Diverted Traffic	05 ← Traffig y gwyriad Diverted Traffic	07 Gwyriad Diversion →	09 Gwyriad Diversion ↑	11 Traffig y Gwyriad Diverted Traffic ↻	13 Traffig y Gwyriad Diverted Traffic ↻	15 Ffordd O'ch Blaen Ar Gau MYNEDIAD I BRESWYLWYR YN UNIG ROAD AHEAD CLOSED RESIDENT ACCESS ONLY

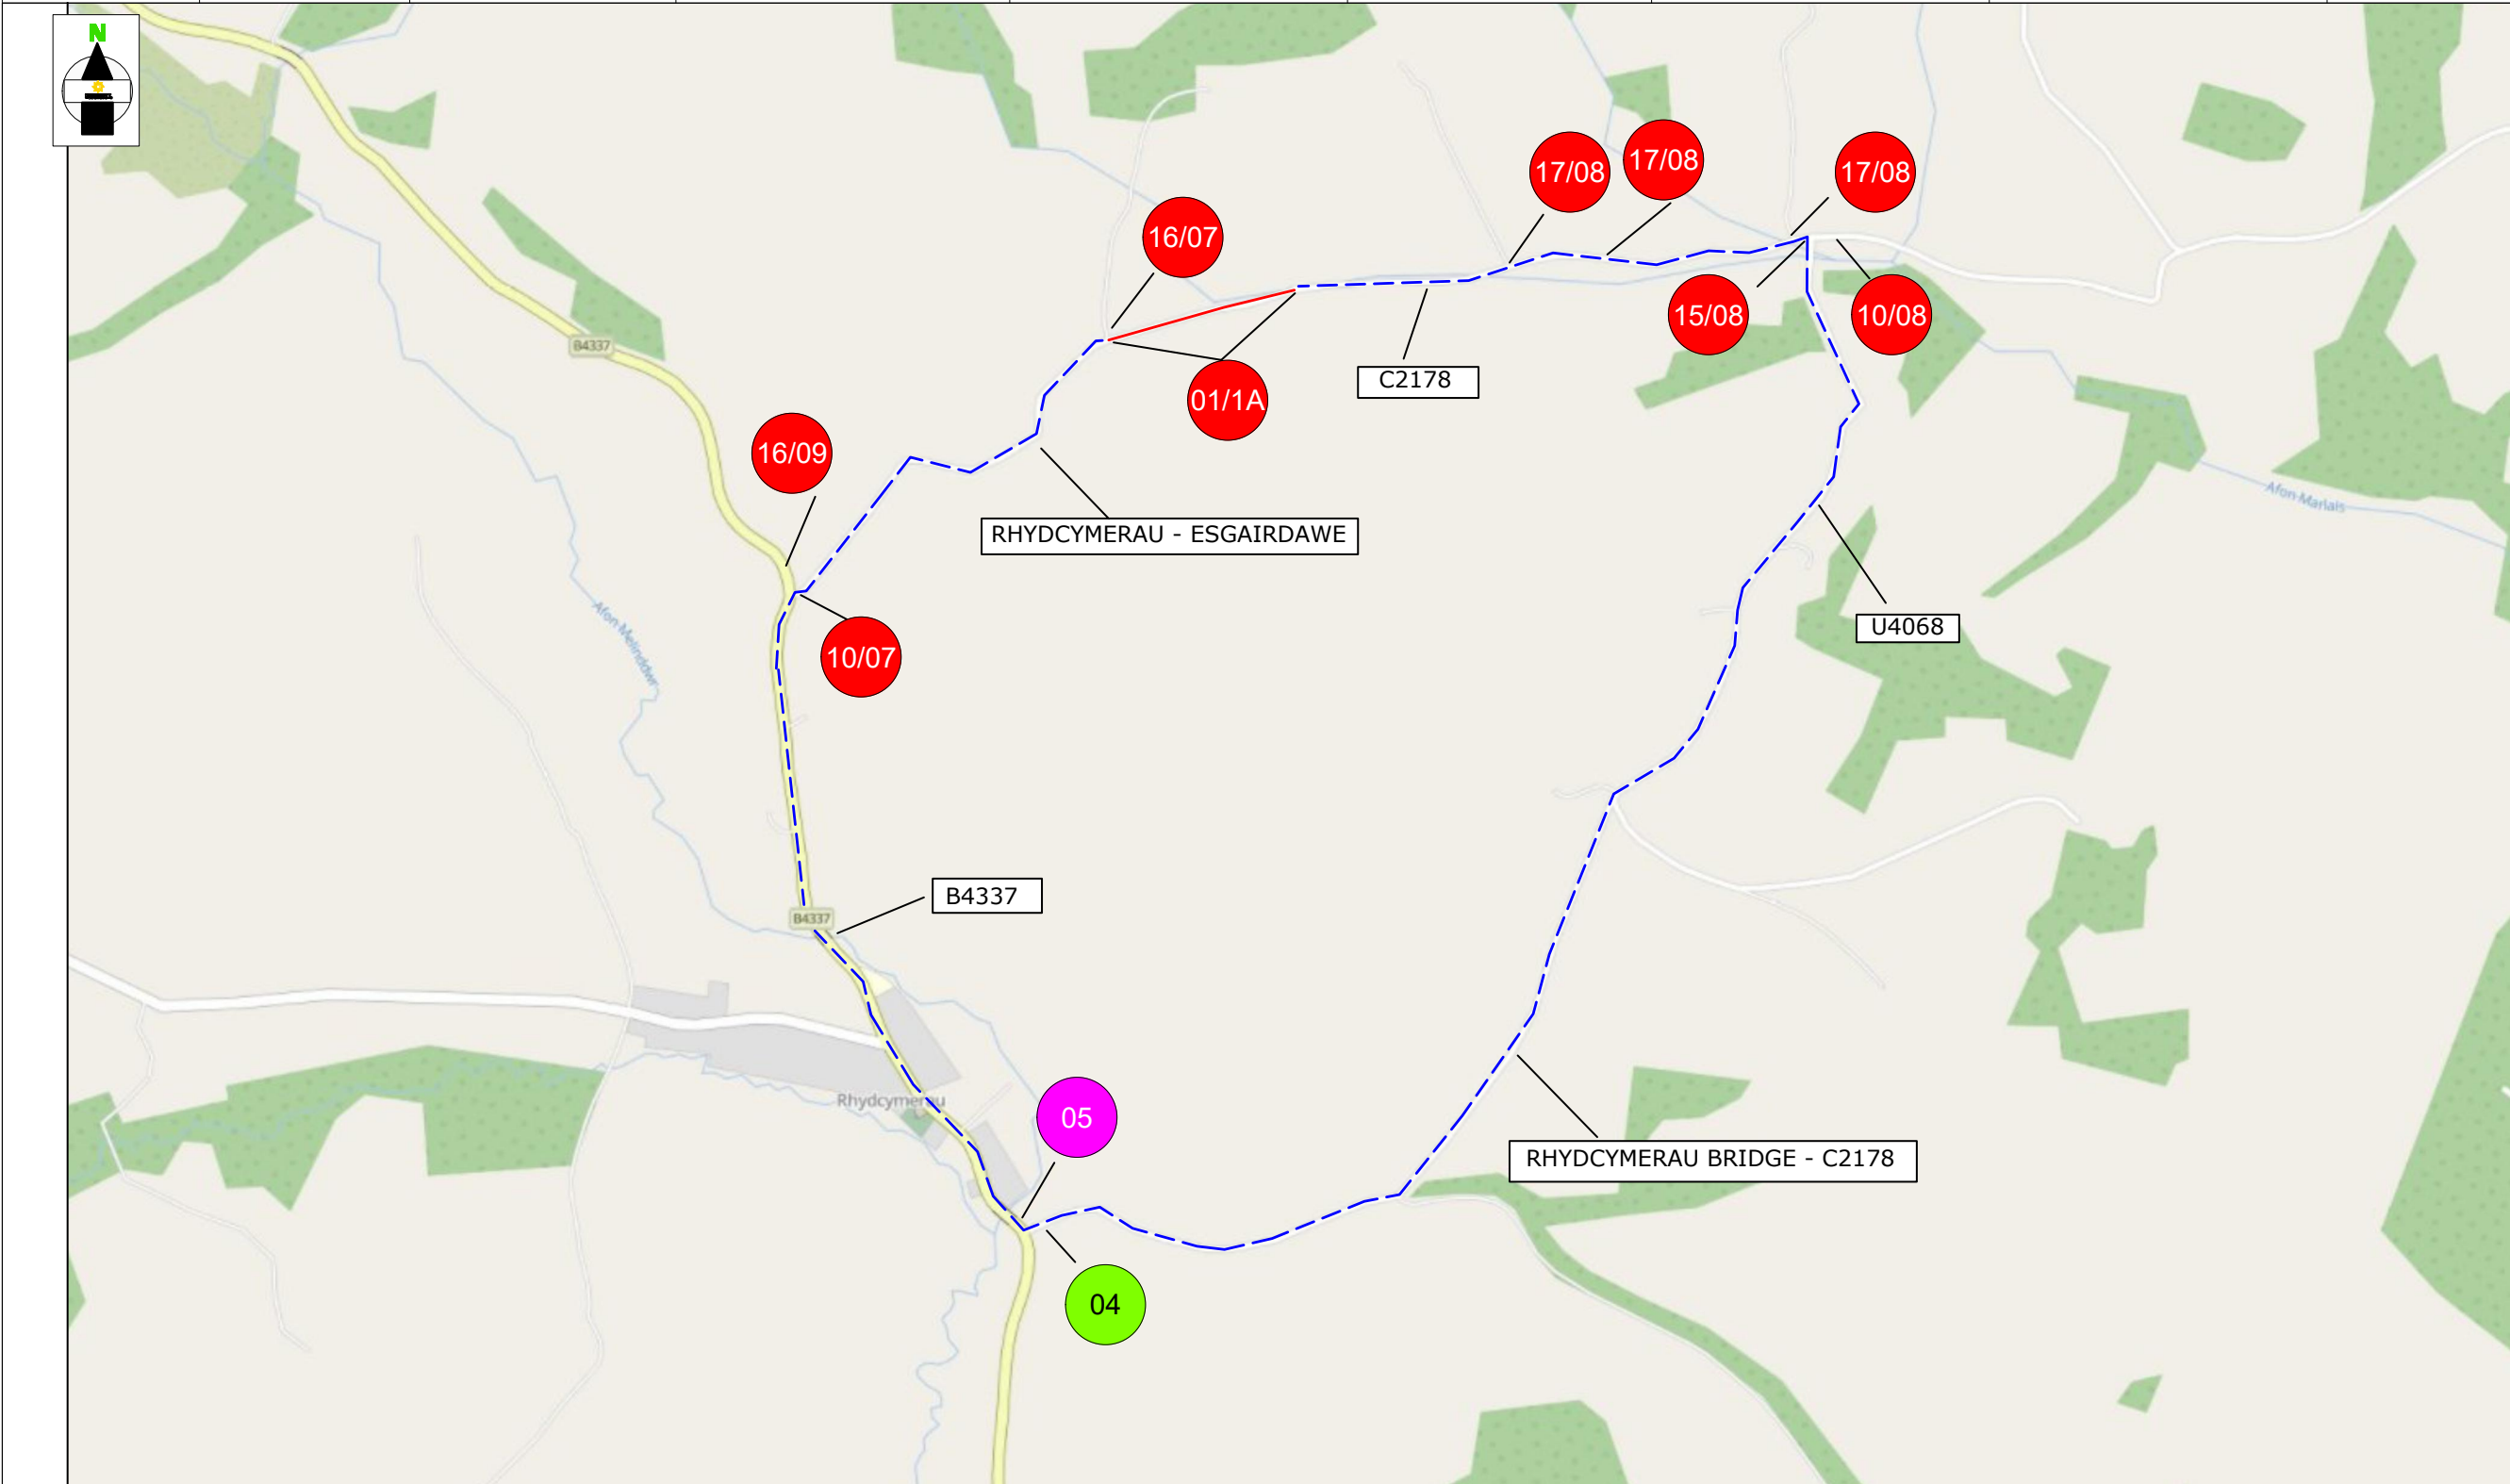

	18 ←
	19 →
	20
	21
ROAD CLOSURE 	
DIVERSION ROUTE 	
03	CLOCKWISE ROUTE
03	ANTI- CLOCKWISE ROUTE
ROAD CLOSURE LENGTH	150 METRES
ROAD CLOSURE WIDTH	3 METRES

Contract No	220-S010430	Client: OPENREACH
Date	01/10/2024	Site Location / Drawing Title
Drawn by	RS/878	C2178 FROM LLANDEILO
Approved By	220	SA19 7RT
Purpose of works	TELECOM WORKS	
Version Number	01	
Amended By	xxxxxxxxx	
Amendment Date	xx/xx/xxxx	Scale
Sheet No	1 of 1	NOT TO SCALE
	OS Licence No	000000000000

Note

- All equipment shall be approved and shall comply with the Department Of Transport specification MCE0111. This drawing does not show the normal road works signage that will be required as per Chapter 8.
- All signs to be in accordance with TSGRD 2002 and to minimum class retroreflective.
- Minimum height of lettering to be 60mm and sign boards to be 1000mm (750mm where appropriate).

The information in this drawing may not be copied or used by third parties without written consent from Sunbelt Rentals Ltd (Traffic Management).
 This layout is for installation by NRSWA, Lantra 12A,12B,12C,12D qualified persons.
 All works shall be in accordance with Safety at Street Works and Road Works, A Code of Practice 2013 & Chapter 8

TO BE INSTALLED AT CLOSURE POINTS

THIS DOCUMENT IS UNCONTROLLED WHEN PRINTED
 The electronic version of this document is the approved and most current. Any printed version is uncontrolled and may not be current.

DETAIL AL ^{AL}
 Manned Airlcock system.
 Notes:
 1) Minimal site traffic 25 - 30m air lock is sufficient. Extend airlock for larger work vehicle flow.
 2) Red lamps to be used on Nissen Barrier (all HE networks)

**SUNBELT
RENTALS**

Sunbelt Rentals UK (Traffic Management)
 Kemble Airfield Enterprise Park, Cirencester Road,
 Kemble GL7 6BQ
 Telephone: 0370 050 0792